



COUNTY PURCHASING AGENT
Fort Bend County, Texas

Debbie Kaminski, CPPB
County Purchasing Agent

(281) 341-8643
Fax (281) 341-8645

July 11, 2017

TO: All Prospective Bidders

RE: Addendum No. 1 – Fort Bend County SOQ 17-088 – Design/Build Pavilion at Jones Creek Ranch Park for Fort Bend County

Addendum 1: Attached is addendum 1. Vendors are to use the Addendum 1 document while preparing their response.

1. Added drawing.

Immediately upon your receipt of this addendum, please fill out the following information and email this page to the Fort Bend County Purchasing Department at Norma.Weaver@fortbendcountytexas.gov.


Company Name

Signature of person receiving addendum Date

If you have any questions, please contact this office.


Sincerely,

Jaime Kovar
Assistant Purchasing Agent

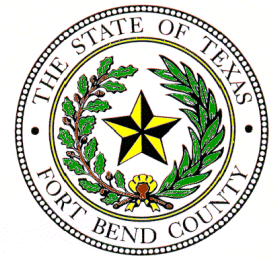

**Fort Bend
County**

Fort Bend County
JONES CREEK RANCH PARK
PAVILION STRUCTURE
RICHMOND, TEXAS
7714 FM 359 RD

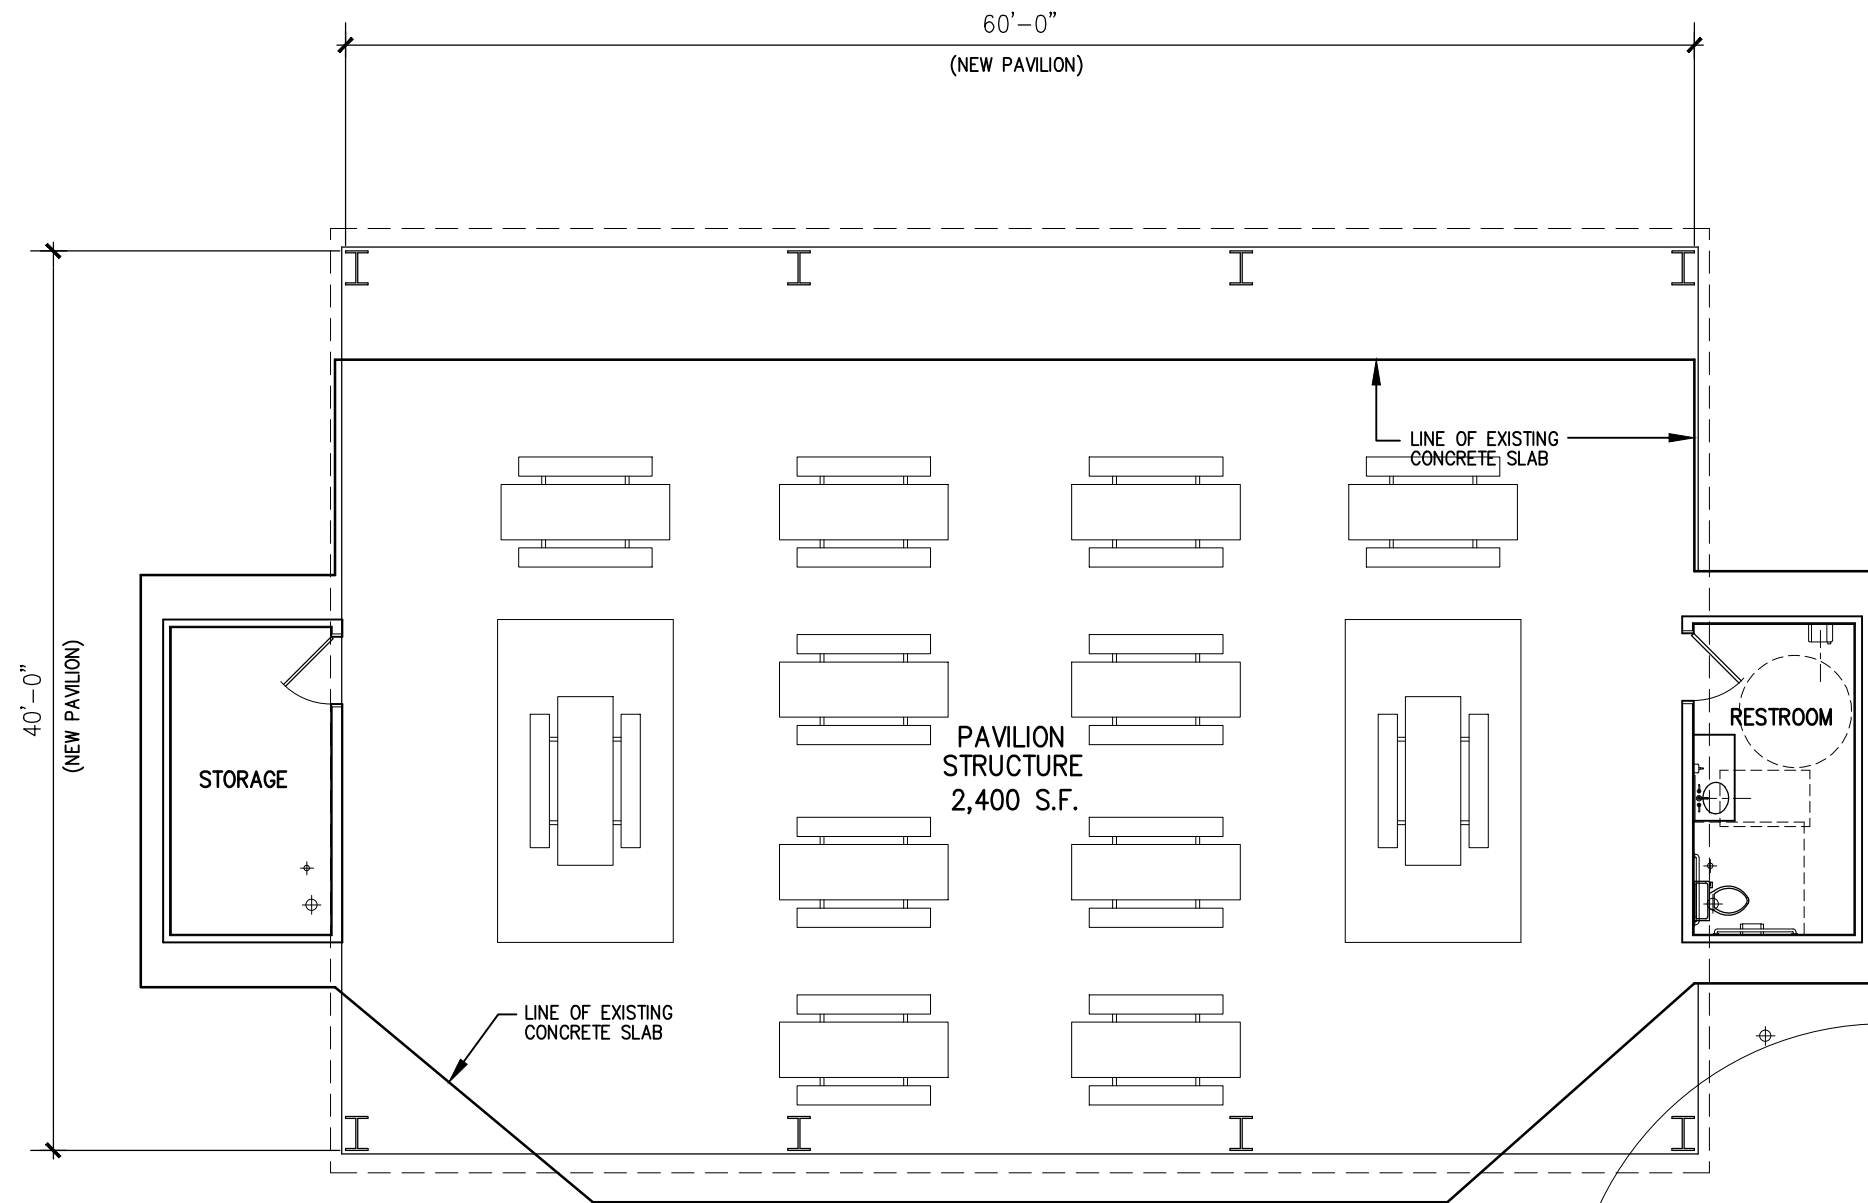

FACILITIES MANAGEMENT & PLANNING
JONES CREEK RANCH PARK
PAVILION STRUCTURE

1	08.19.16	PRELIM. DESIGN
ISSUE	DATE	DESCRIPTION
DRAWN BY: J. MCGUFF		
FACILITIES MANAGEMENT & PLANNING 301 JACKSON RICHMOND, TEXAS 77469		
SHEET TITLE AMPHITHEATER PAVILION FLOOR PLAN		
SHEET NUMBER A2.00		